
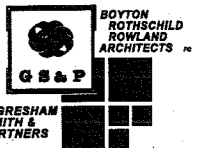


FULL HOOKUP
46 SPACES

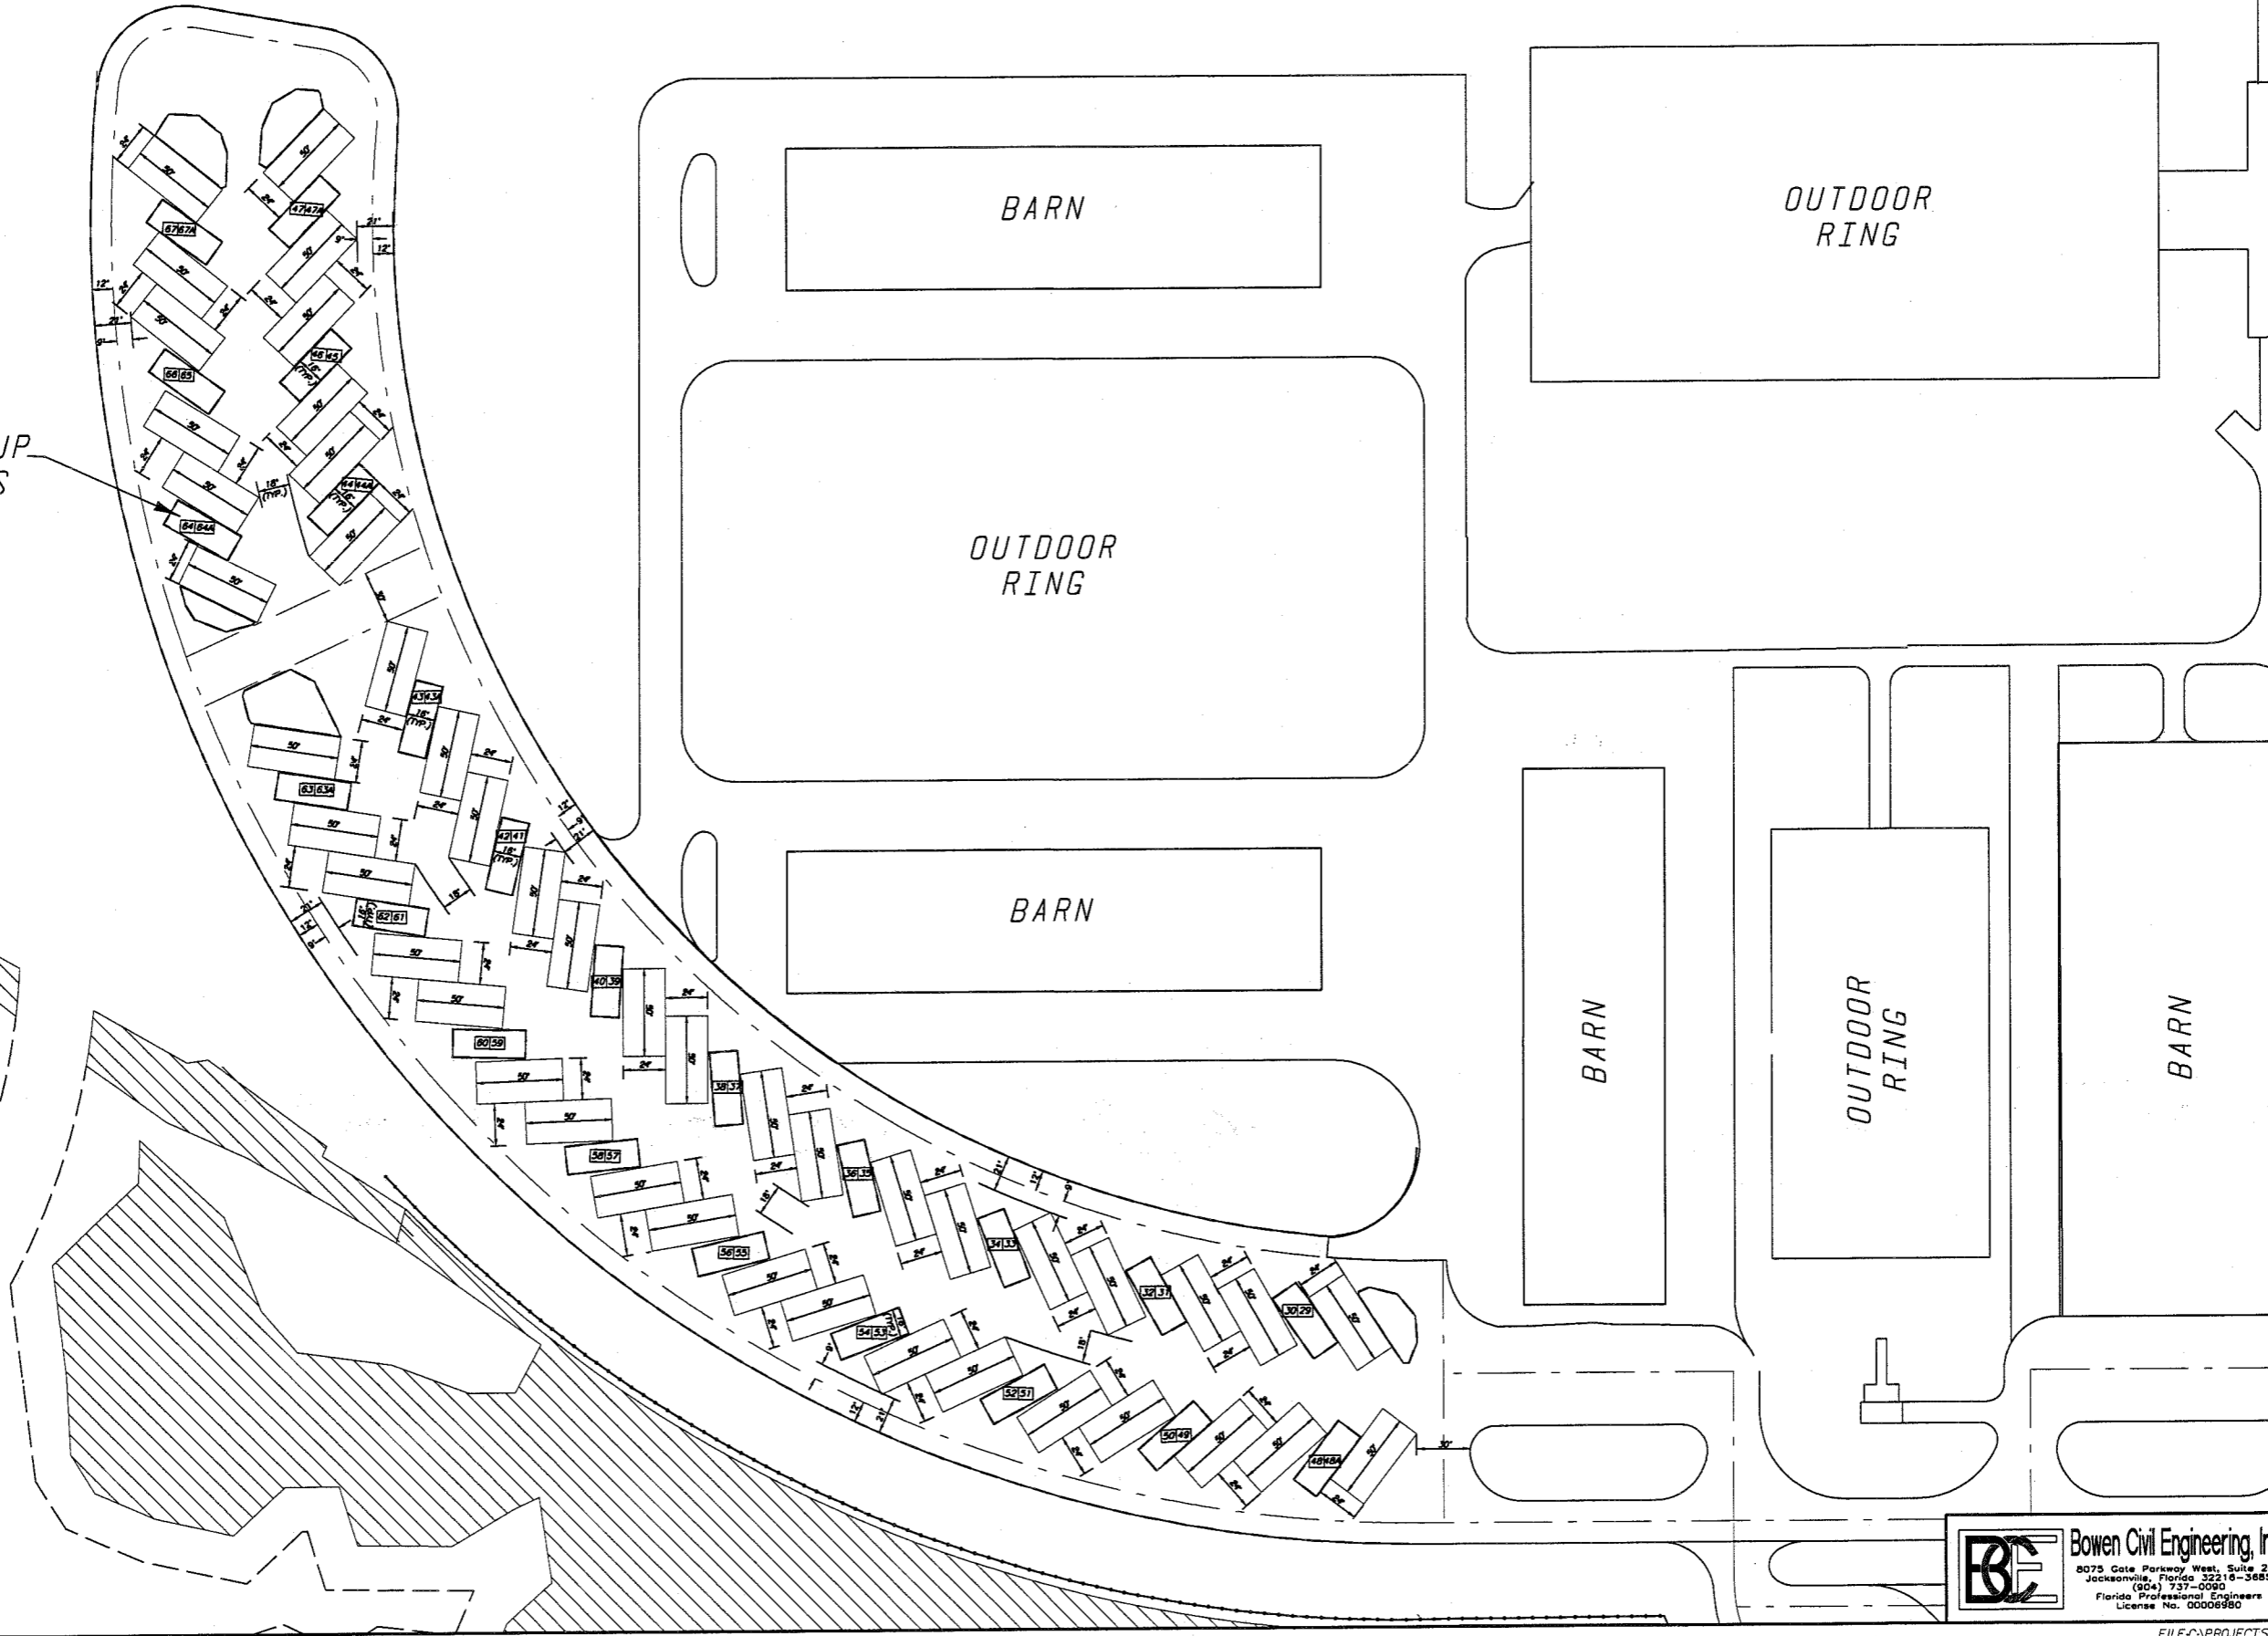

BOYTON ROTHCHILD ROWLAND ARCHITECTS^{PC}
 The Ironfronts - Suite 221
 1011 East Main Street
 Richmond, Virginia 23219

GRESHAM SMITH & PARTNERS
 5220 Belfort Road, Suite 100
 Jacksonville, Florida 32256

Joint Venture No. (Pending)

Overall Site Plan Panel 1 of 3



CECIL COMMERCE CENTER Equestrian Center

REVISION		
No.	Date	Revision

C1.4e1

BCE Bowen Civil Engineering, Inc.
 8075 Gate Parkway West, Suite 204
 Jacksonville, Florida 32216-3685
 (904) 737-0090
 Florida Professional Engineers
 License No. 00006990

FILE: 201489_C04e1.DGN/DWG
 PROJECT: 81184.03
 DATE: 01-17-2008

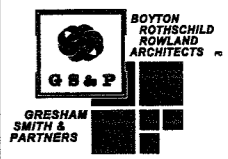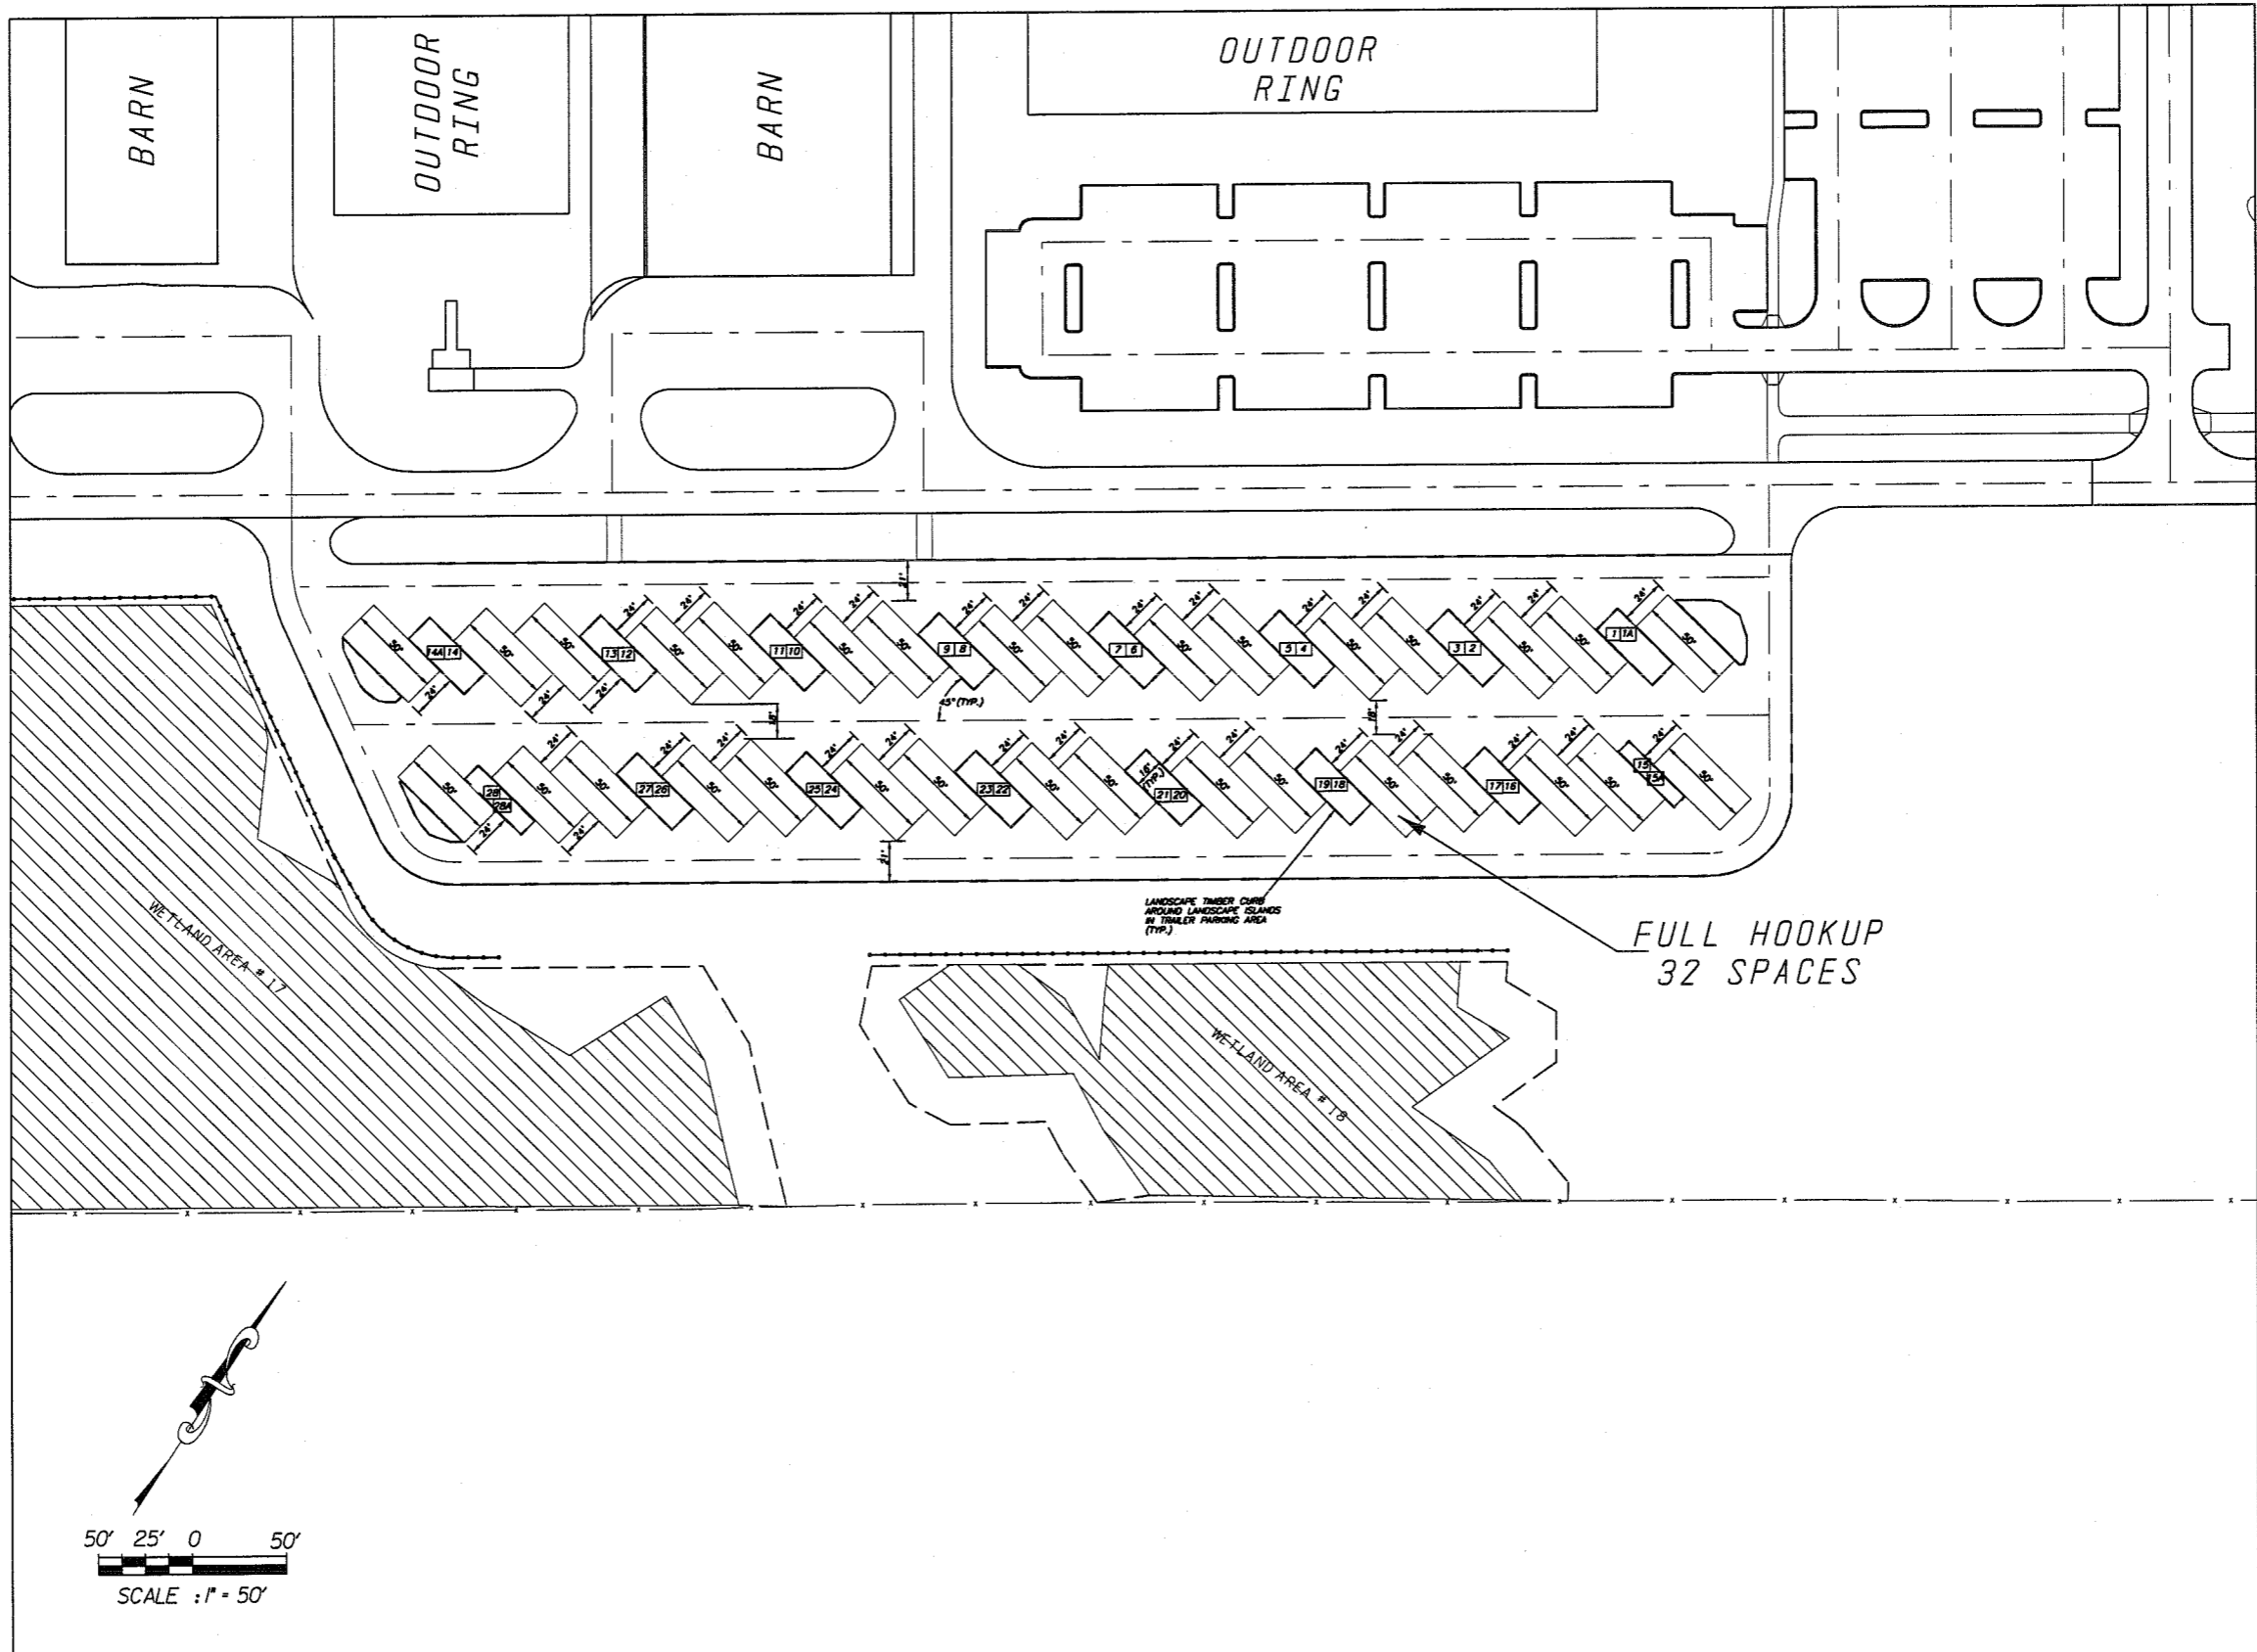

BOYTON
ROTHSCHILD
ROWLAND
ARCHITECTS PC
The Ironfronts - Suite 221
1011 East Main Street
Richmond, Virginia 23219

GRESHAM
SMITH &
PARTNERS
5220 Belfort Road, Suite 100
Jacksonville, Florida 32256

Joint Venture No. (Pending)

**Overall
Site
Plan
Panel
2 of 3**

**CECIL
COMMERCE CENTER
Equestrian
Center**

REVISION		
No.	Date	Revision

C1.4e2

BCE Bowen Civil Engineering, Inc.
8075 Gate Parkway West, Suite 204
Jacksonville, Florida 32216-3685
(904) 737-0090
Florida Professional Engineers
License No. 00006980

FILE: 201489_C04e2L02N.DWG
PROJECT: 61194.03
DATE: 01-17-2018

FILE: P:\PROJECTS\SCAPE\201489_201489_P04e2L02N.DWG